


A-A SECTION

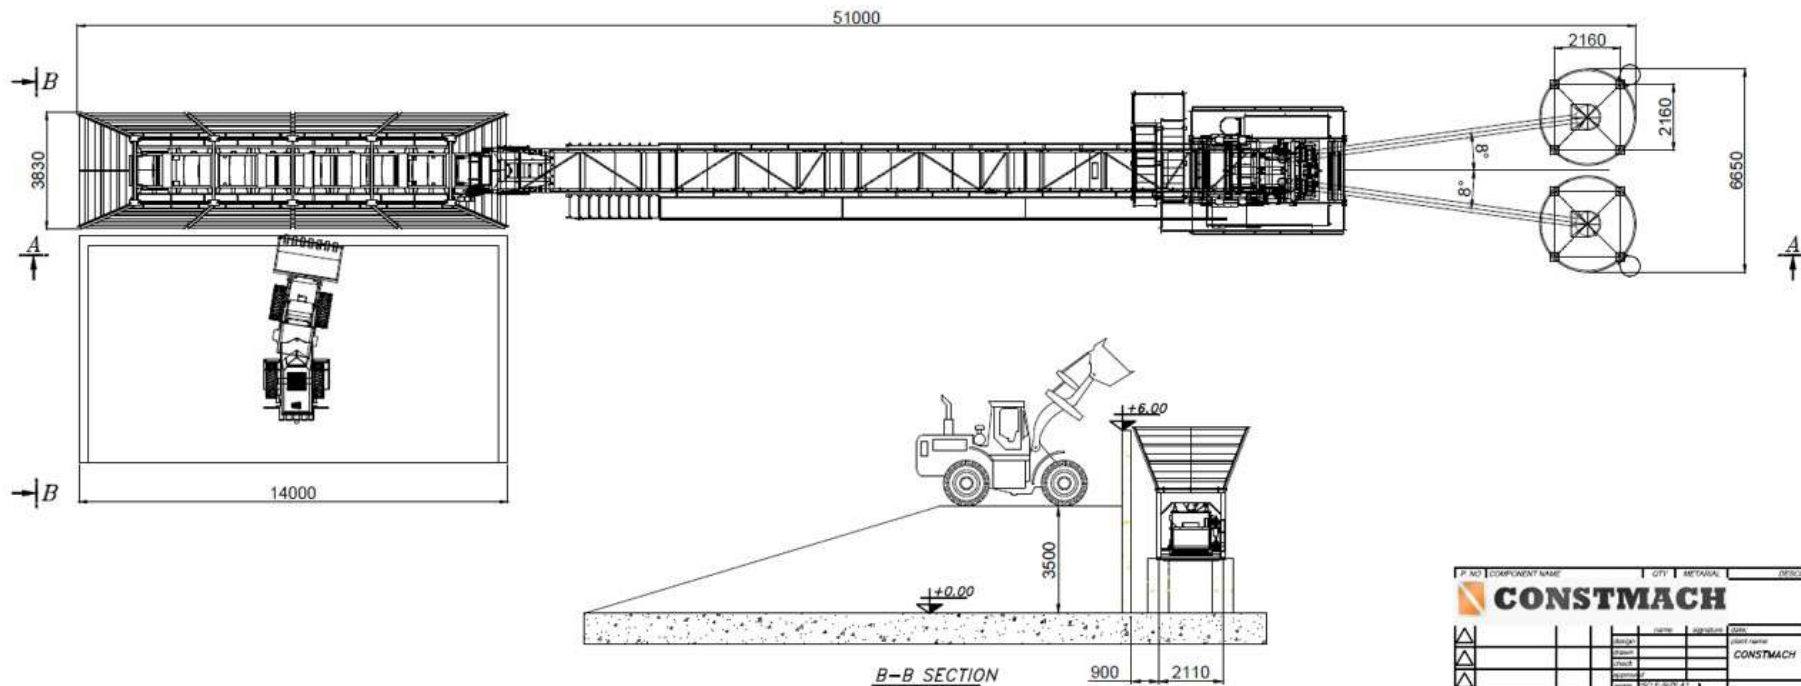

B-B SECTION

P. NO.	CORPORATE NAME	QTY.	MATERIAL	DESCRIPTIONS	TOTAL MASS
	CONSTMACH				
	company				
	order number				
	plant name				
	customer				
	CONSTMACH STATIONARY 100M3 PLANT LAYOUT				
	sheet name				