


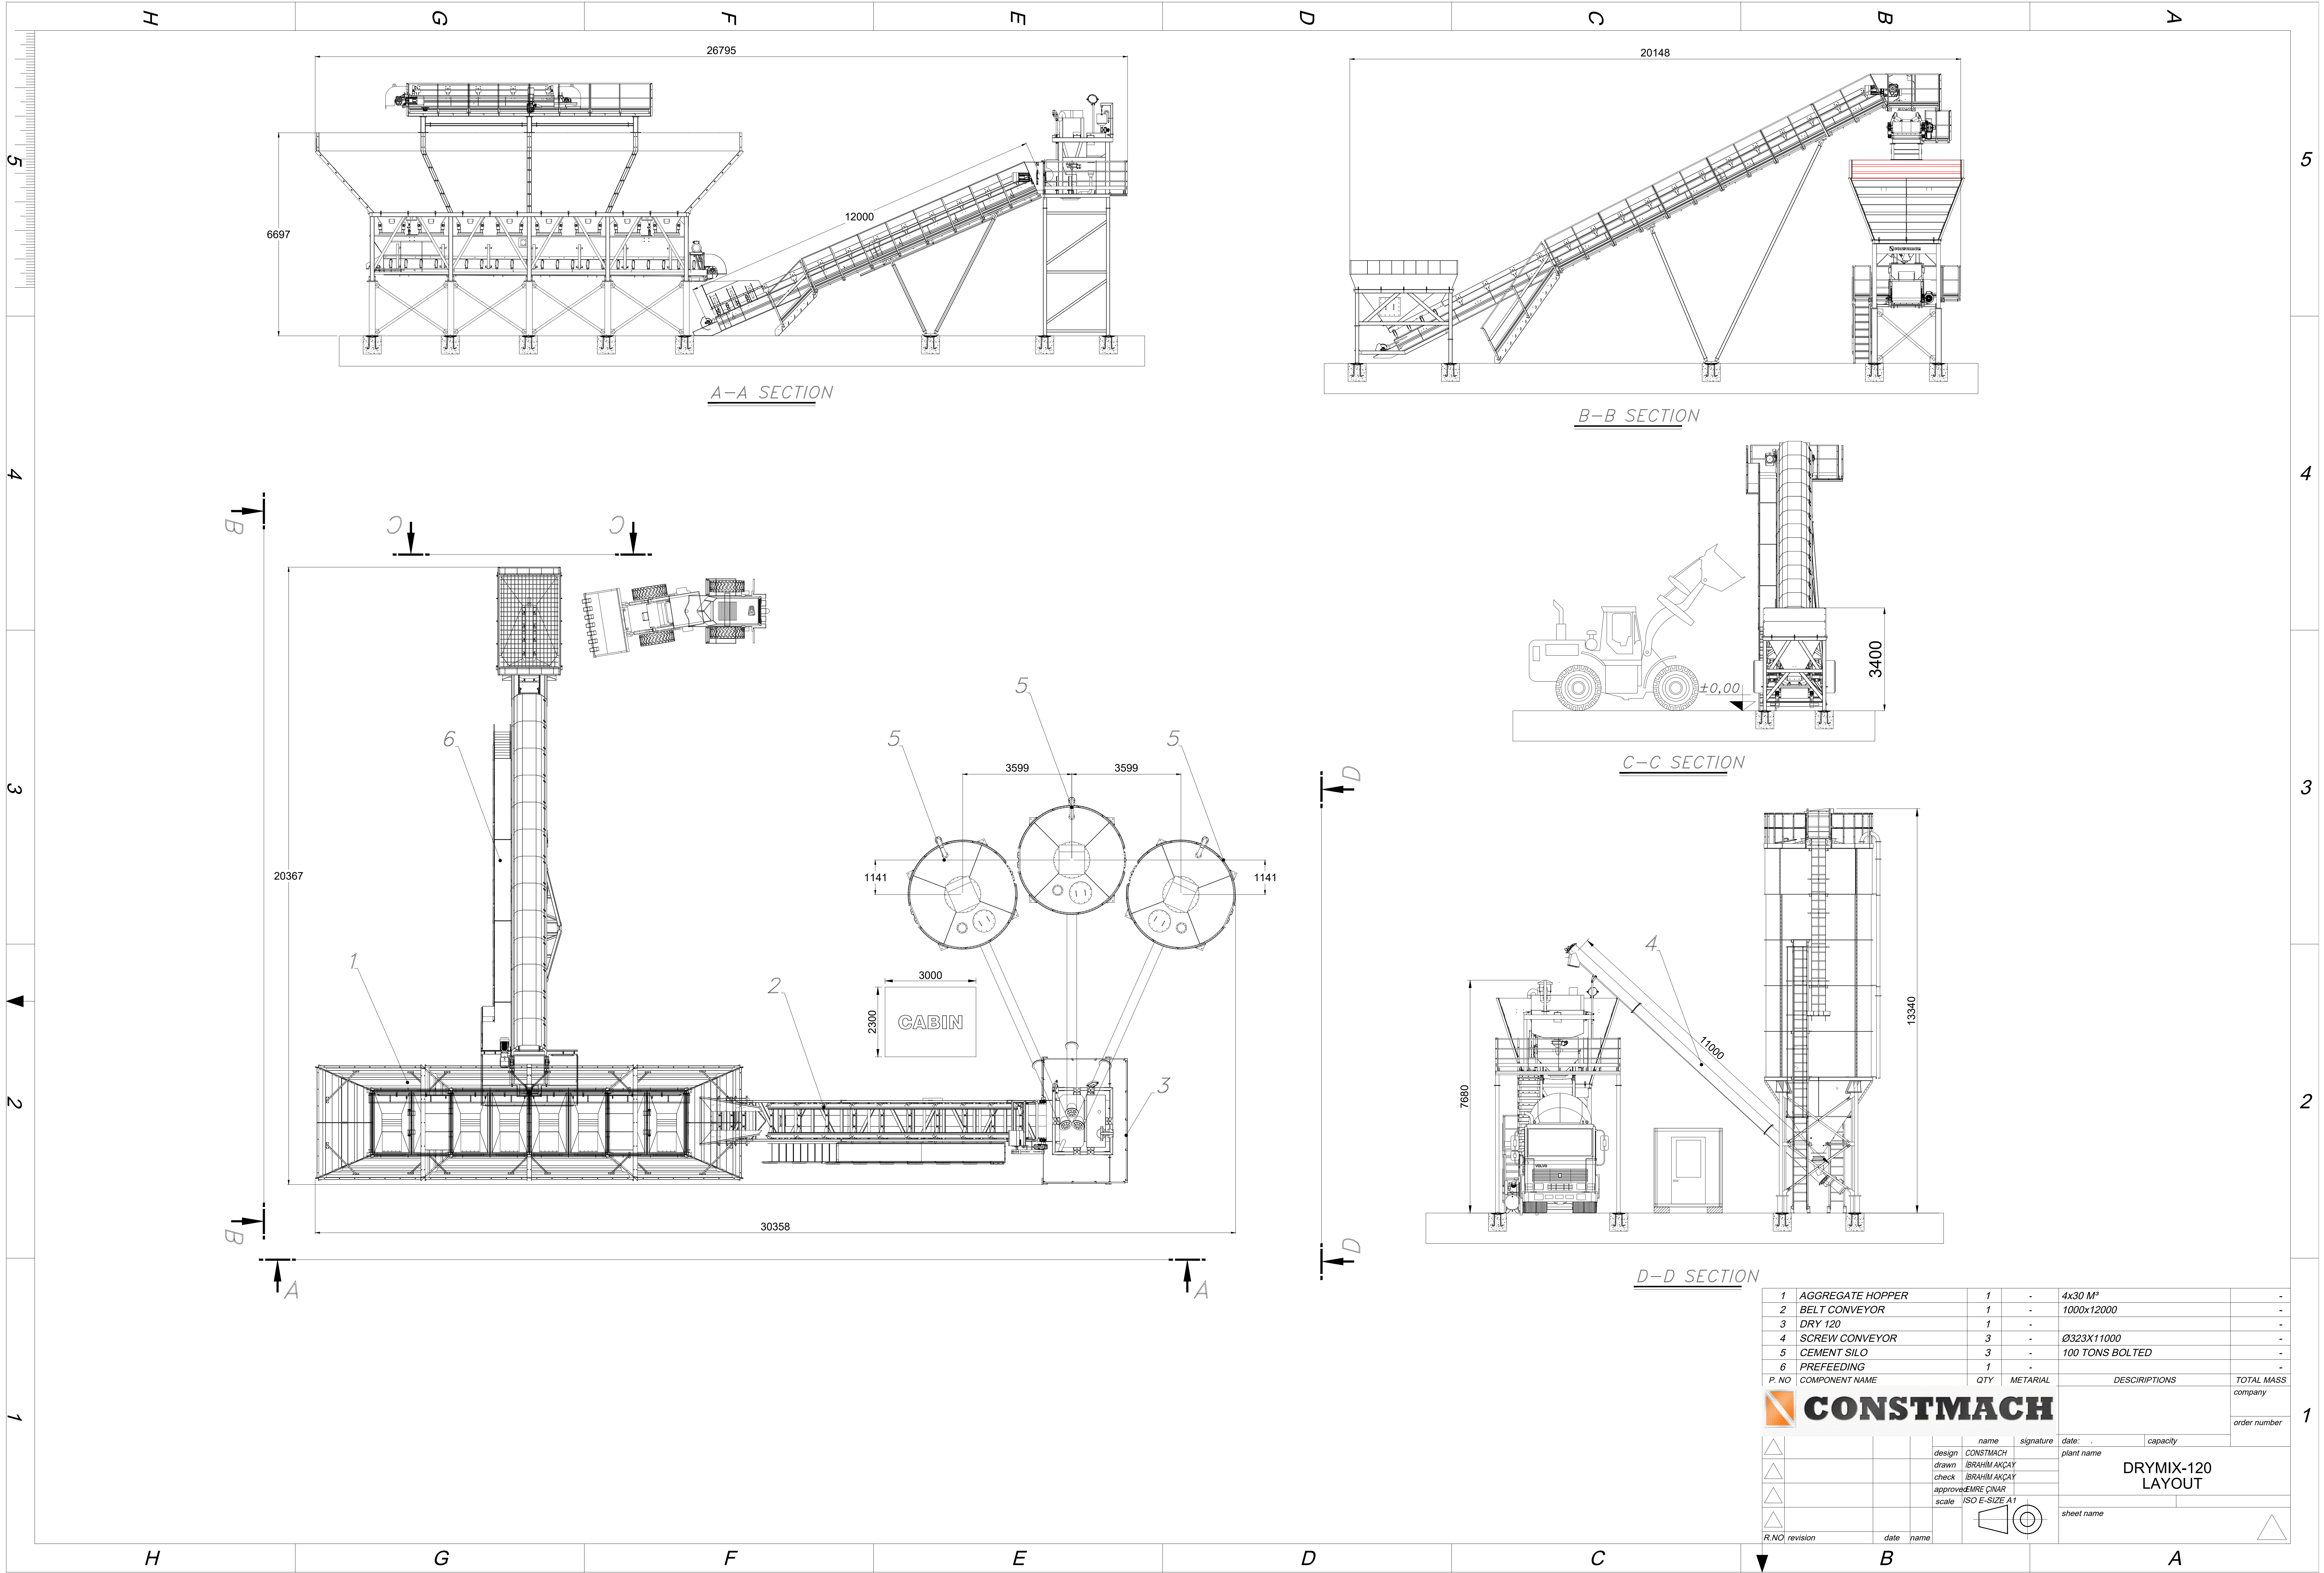

1	AGGREGATE HOPPER	1	-	4x30 M³	-
2	BELT CONVEYOR	1	-	1000x12000	-
3	DRY 120	1	-		-
4	SCREW CONVEYOR	3	-	Ø323X11000	-
5	CEMENT SILO	3	-	100 TONS BOLTED	-
6	PREFEEDING	1	-		-
P. NO	COMPONENT NAME	QTY	METARIAL	DESCRIPTIONS	TOTAL MASS company

		CONSTMACH			
name	signature	date	capacity	DRYMIX-120 LAYOUT	
design	CONSTMACH	plant name			
drawn	IBRAHİM AKÇAY				
check	IBRAHİM AKÇAY				
approved	EMRE ÇINAR				
scale	ISO E-SIZE A1			sheet name	
R.NO	revision	date	name		