


A-A SECTION

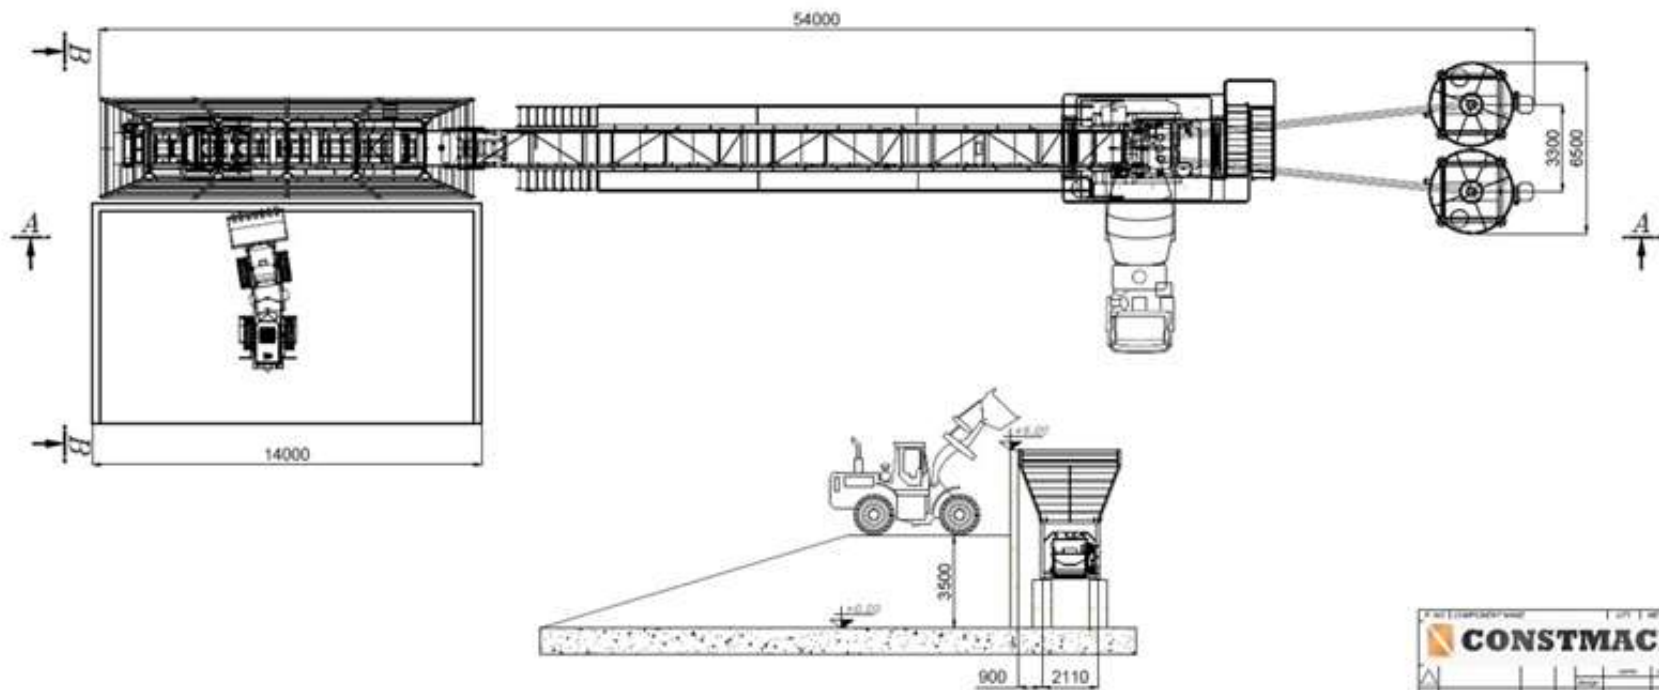

B-B SECTION

